



Construct new traffic island to separate advisory cycle lane from motor vehicles


Proposed **CONTRA-FLOW** advisory cycle lane for cyclists to travel northbound

Proposed **ONE WAY** southbound lane for motor vehicles


Existing parking bays to remain

Existing mandatory contra-flow cycle lane to remain

Existing parking bays to remain

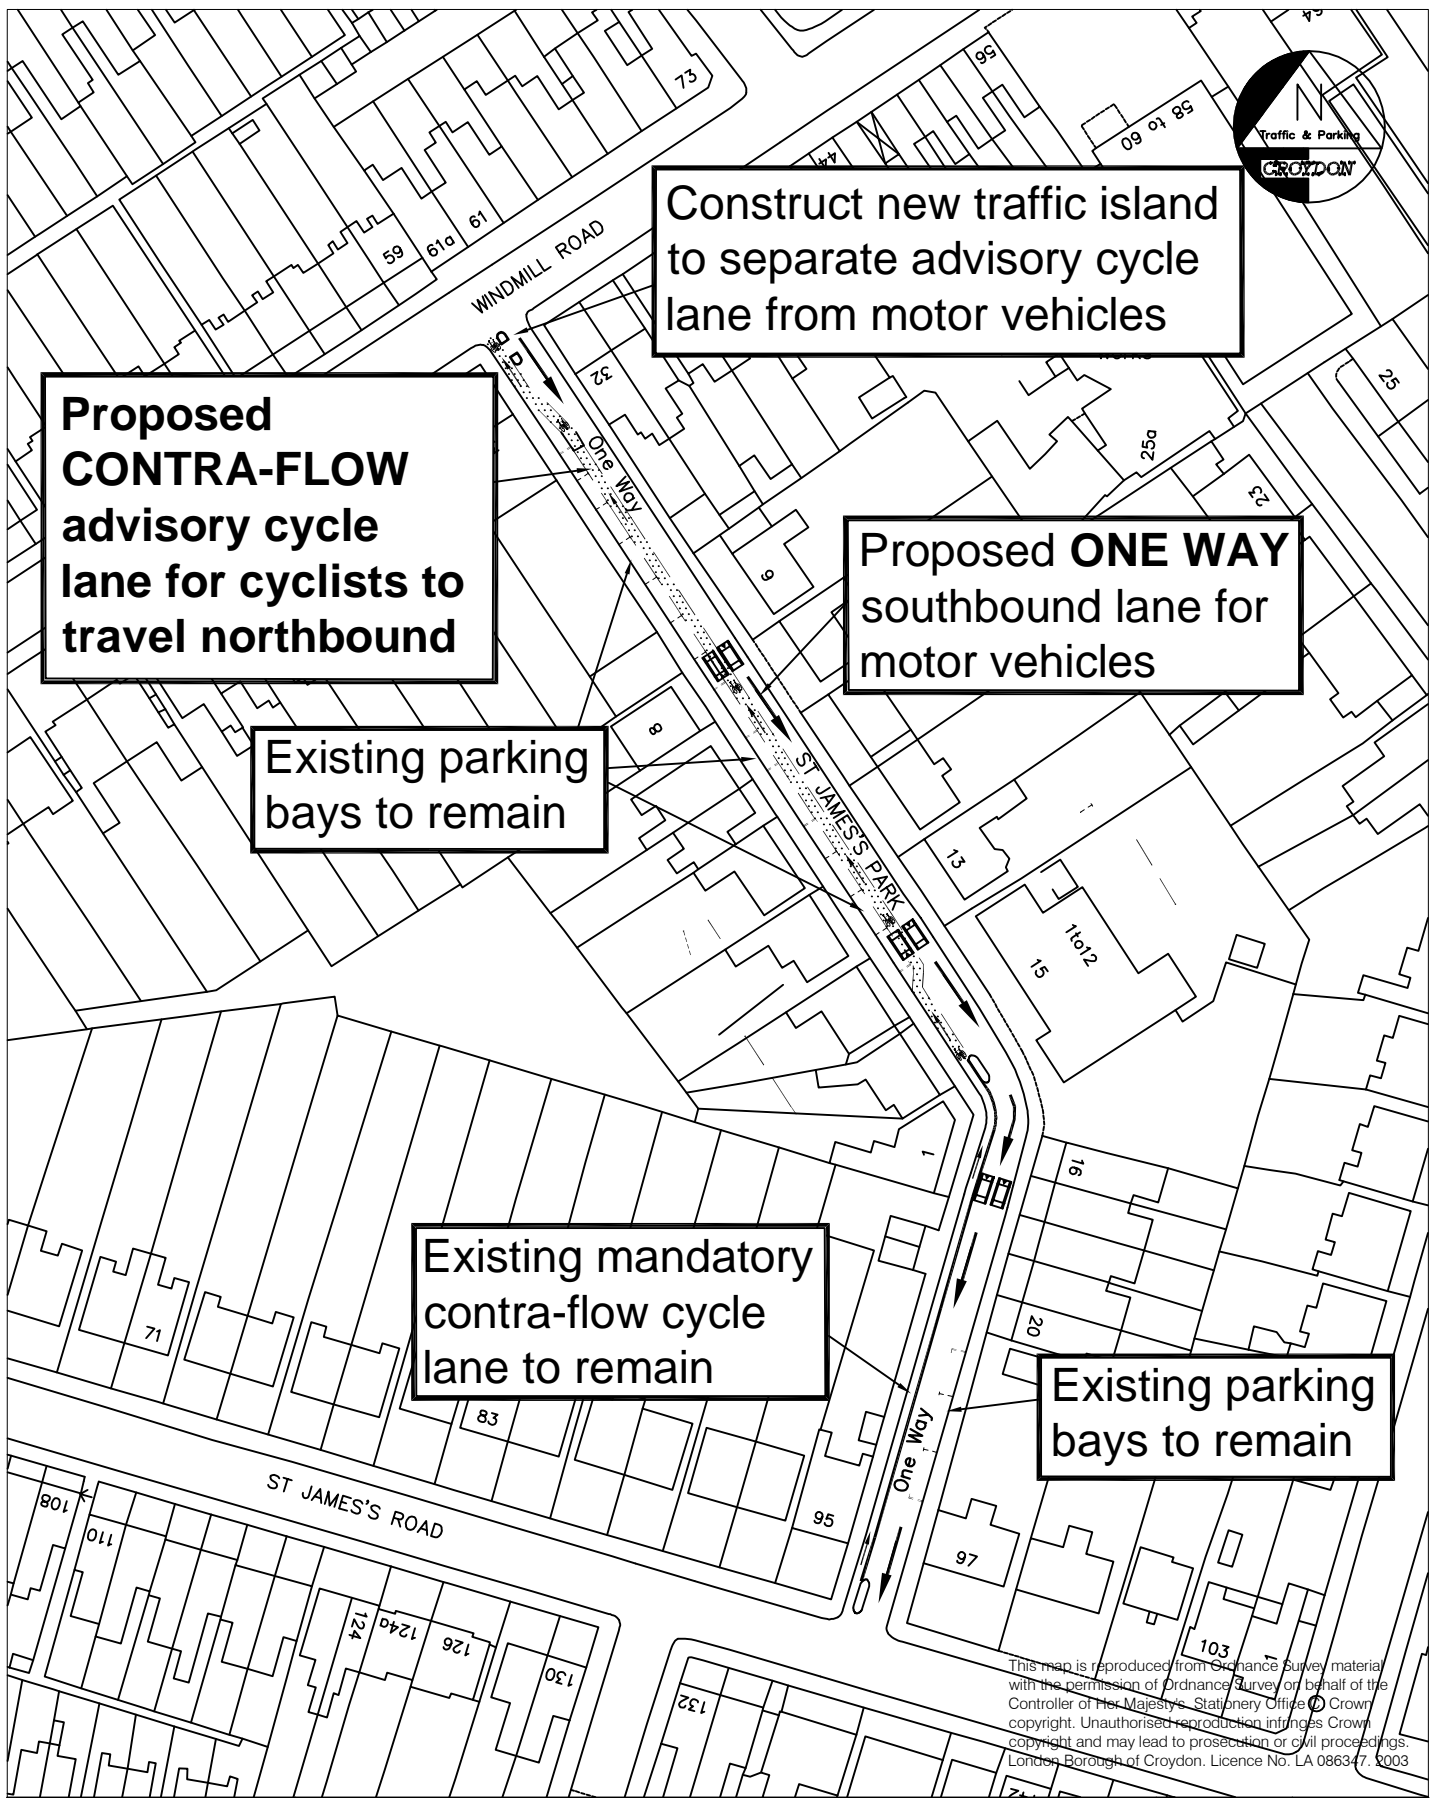

This map is reproduced from Ordnance Survey material with the permission of Ordnance Survey on behalf of the Controller of Her Majesty's Stationery Office. Crown copyright. Unauthorised reproduction infringes Crown copyright and may lead to prosecution or civil proceedings. London Borough of Croydon. Licence No. LA 086347. 2003

 DEPARTMENT OF PLANNING AND TRANSPORTATION Director: PHILLIP GOODWIN URBAN REGENERATION DIVISION	scheme name St. James's Park, Croydon Road Safety Improvements	scale 1:1000	drawn by C.A.W	date JUNE 2008
	drawing title Proposed Southbound One-Way Traffic Operation With Advisory Contra-Flow Cycle Lane	checked by C.A.W	approved by C.A.W	date JUNE 2008
		drawing no. JMS PROP 1		