

Ashburton Playing Fields - Proposed Building

Community Consultation October 2018


SKETCH VIEWS




BUILDING PLAN 1:200



BUILDING ELEVATIONS 1:200

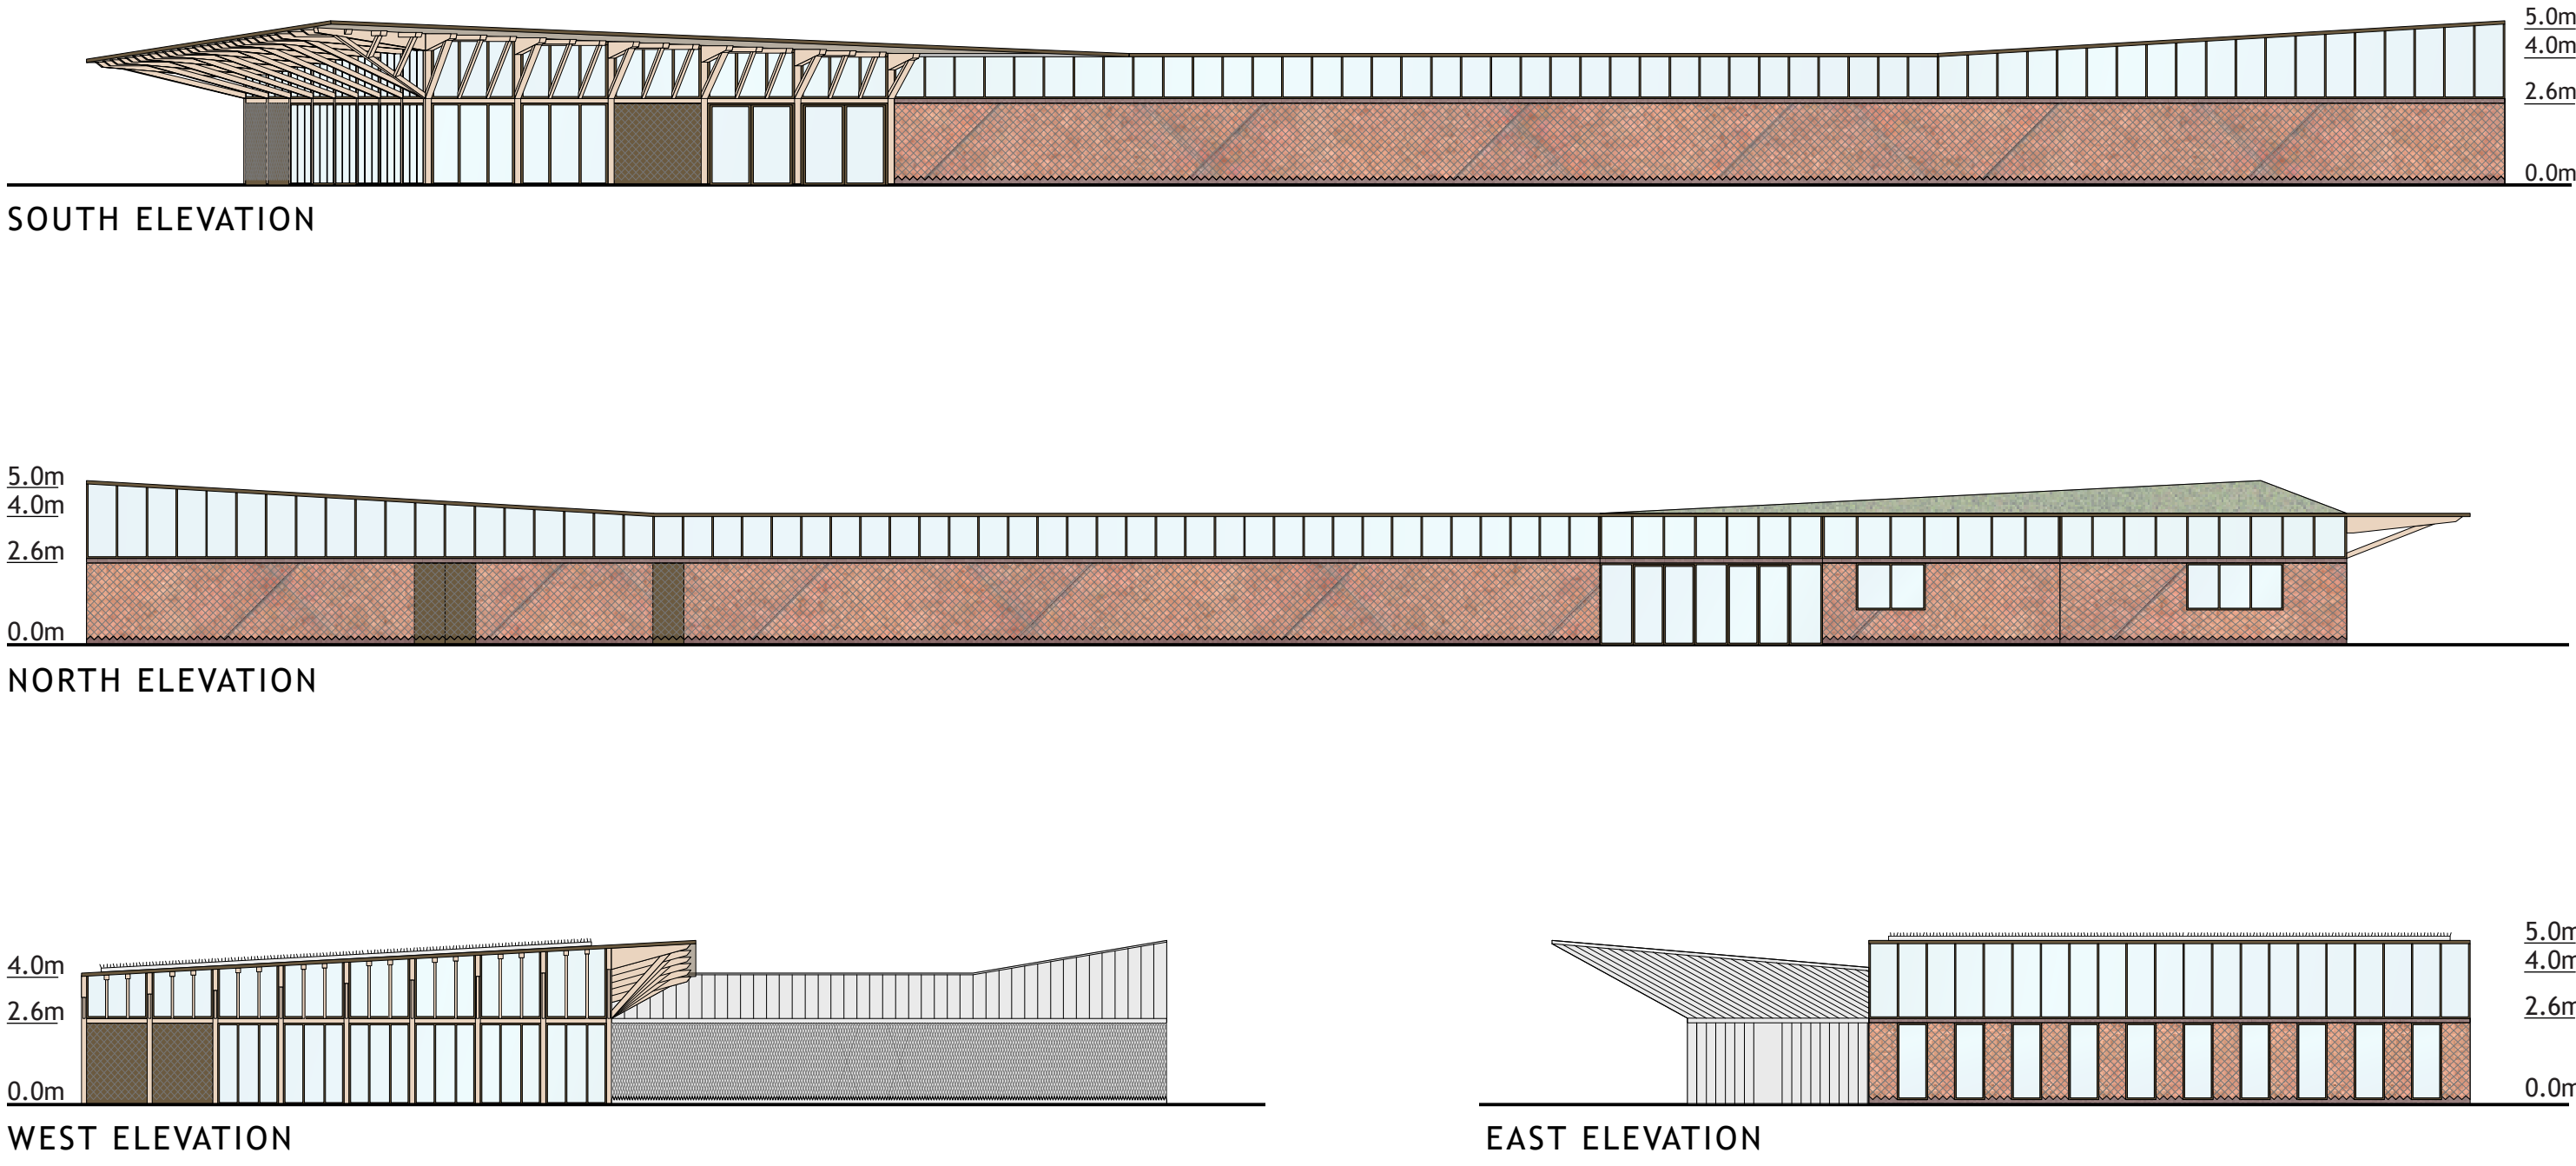

SITE SECTIONS

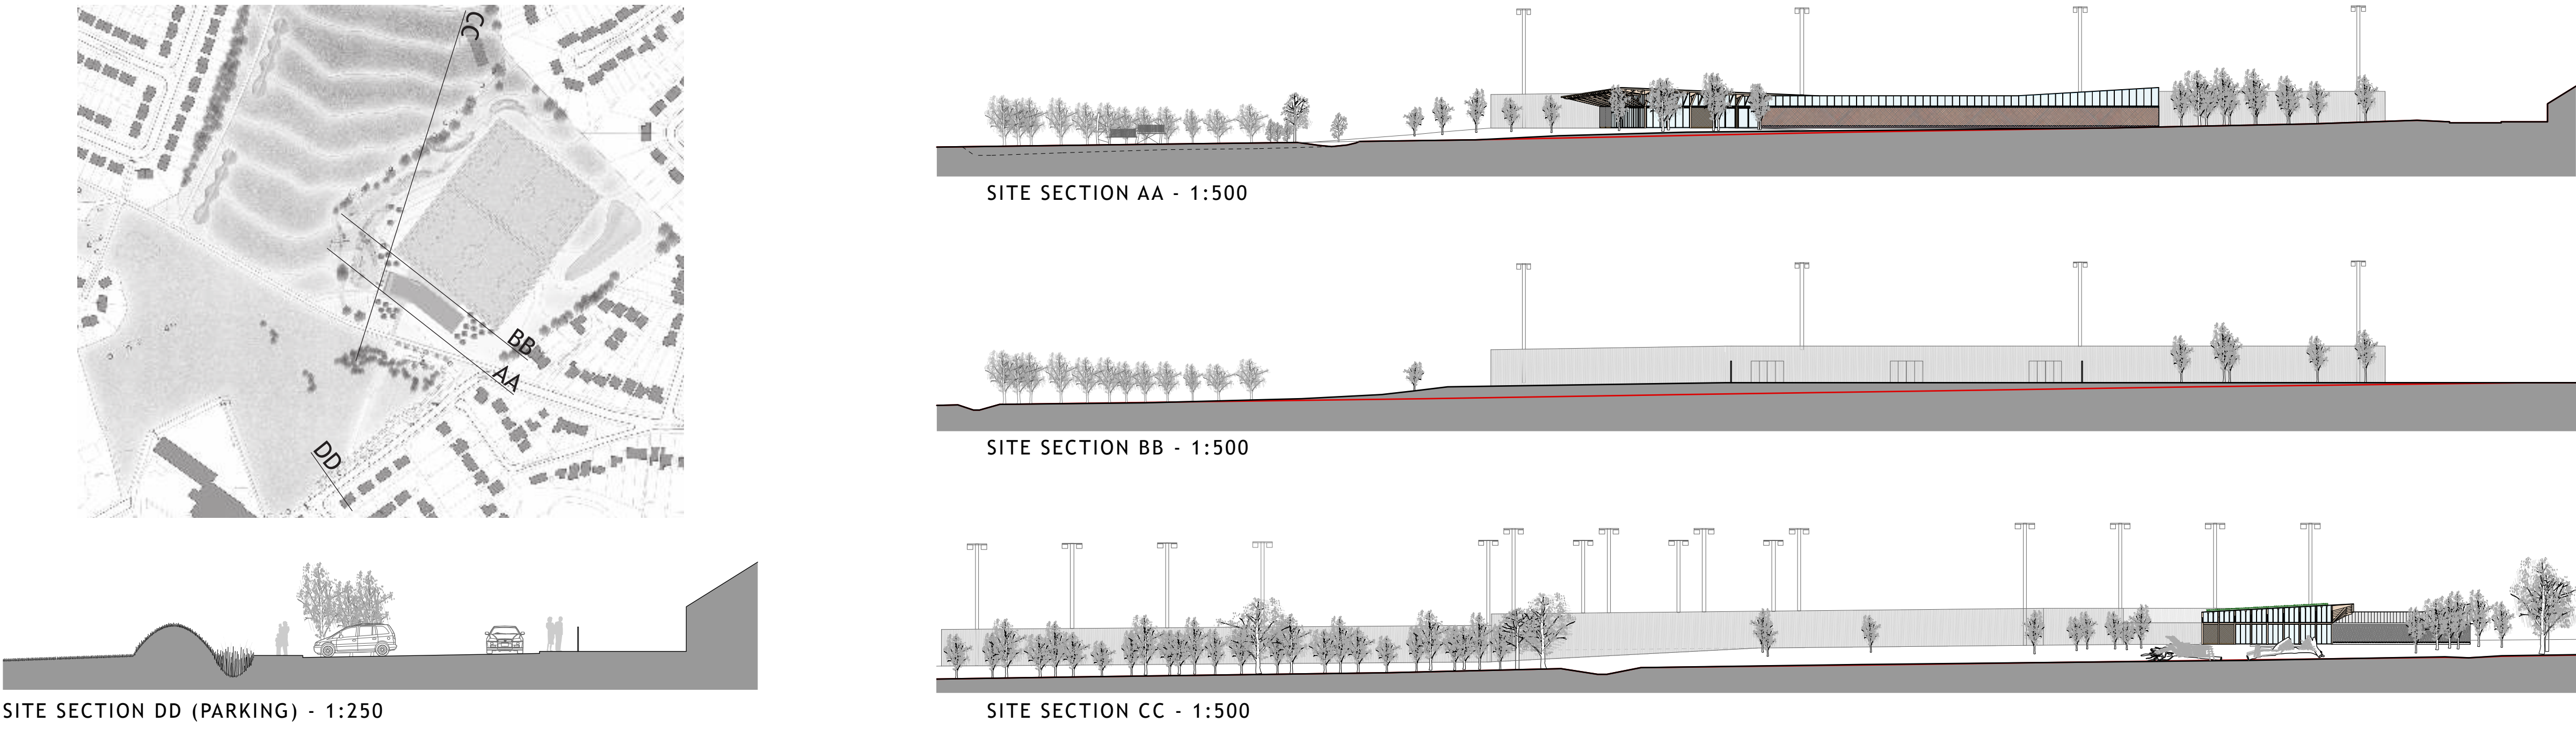

MATERIAL PALETTE

