

JACOBS LIGHTING DESIGN KEY


- Proposed galvanised tubular steel road lighting column of 10m nominal height with planted base and post top mounted Philips Iridium SGS254 GB TP P1 Glass Bowl luminaire, incorporating a 250W CDO-TT lamp with Philips Electronic Control Gear and CMS control.
- Proposed galvanised HEAVY DUTY tubular steel road lighting column of 10m nominal height with planted base and post top mounted Philips Iridium SGS254 GB TP P1 Glass Bowl luminaire, incorporating a 250W CDM-TMW lamp with Philips Electronic Control Gear and CMS control.
- Column designed as part of West Croydon Interchange Public Realm scheme - shown for APPROVAL purposes only

LEGEND:

- LIMIT OF WORKS.
- PROPOSED SIGN AND NEW POST.
- PROPOSED SIGN ON EXISTING POST
- EXISTING SIGN ON EXISTING POST OR LAMP COLUMN
- TICKET MACHINE
- CYCLE STAND (BLACK) - APPENDIX 3/1

NOTES:

- SIGN POST & CLUTTER REDUCTION. ONCE ALL NEW LIGHTING COLUMNS HAVE BEEN INSTALLED AN ASSESSMENT SHOULD BE MADE TO DETERMINE IF ANY PROPOSED SIGNS CAN BE LOCATED ON LIGHTING COLUMNS. THE CONTRACTOR TO NOTIFY CLERK OF WORKS & CROYDON COUNCILS REPRESENTATIVE PRIOR TO SIGN IMPLEMENTATIONS

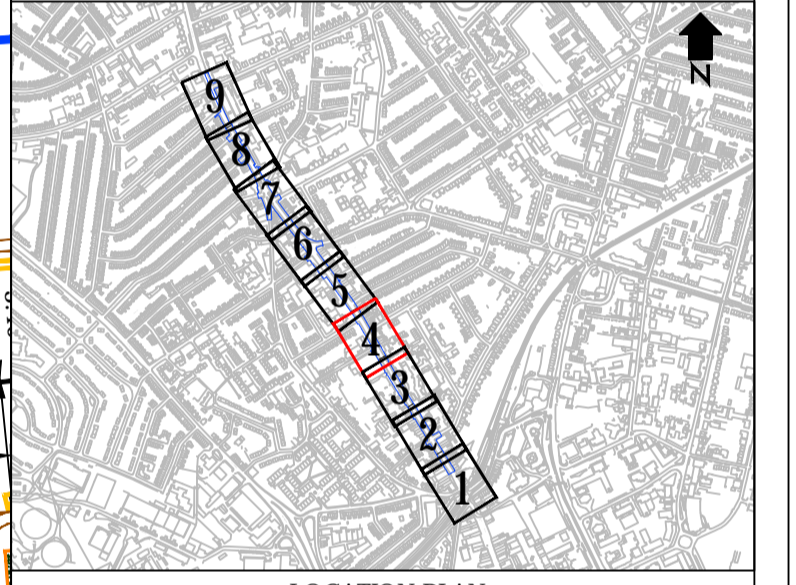

Rev Date Description NP PT MC Dm Chk App

-	21/07/2015	ORIGINAL ISSUE							
---	------------	----------------	--	--	--	--	--	--	--

PROJECT CENTRE Studio Weave

Jan Katlein Architects PHIL JONES ASSOCIATES

allen scott LANDSCAPE ARCHITECTURE urban movement

Client
CROYDON
www.croydon.gov.uk

Project
CROYDON TOWN CENTRE
HIGH STREETS IMPROVEMENT PROJECT

Drawing Title
LONDON ROAD - (SECTION B)
TRAFFIC SIGNS AND ROAD MARKINGS
2 of 4

Drawing Status
FOR APPROVAL

Drawn NP	Designed AK	Date 00/00/0000	Scale 1:200	Sho A1
Drawing No. 1000001184-LON-F-120-04	Rev -			