


KEY

PROPOSED

- KERB BUILD OUT
- YELLOW LINES
- RED TACTILE PAVING

EXISTING

- YELLOW LINES

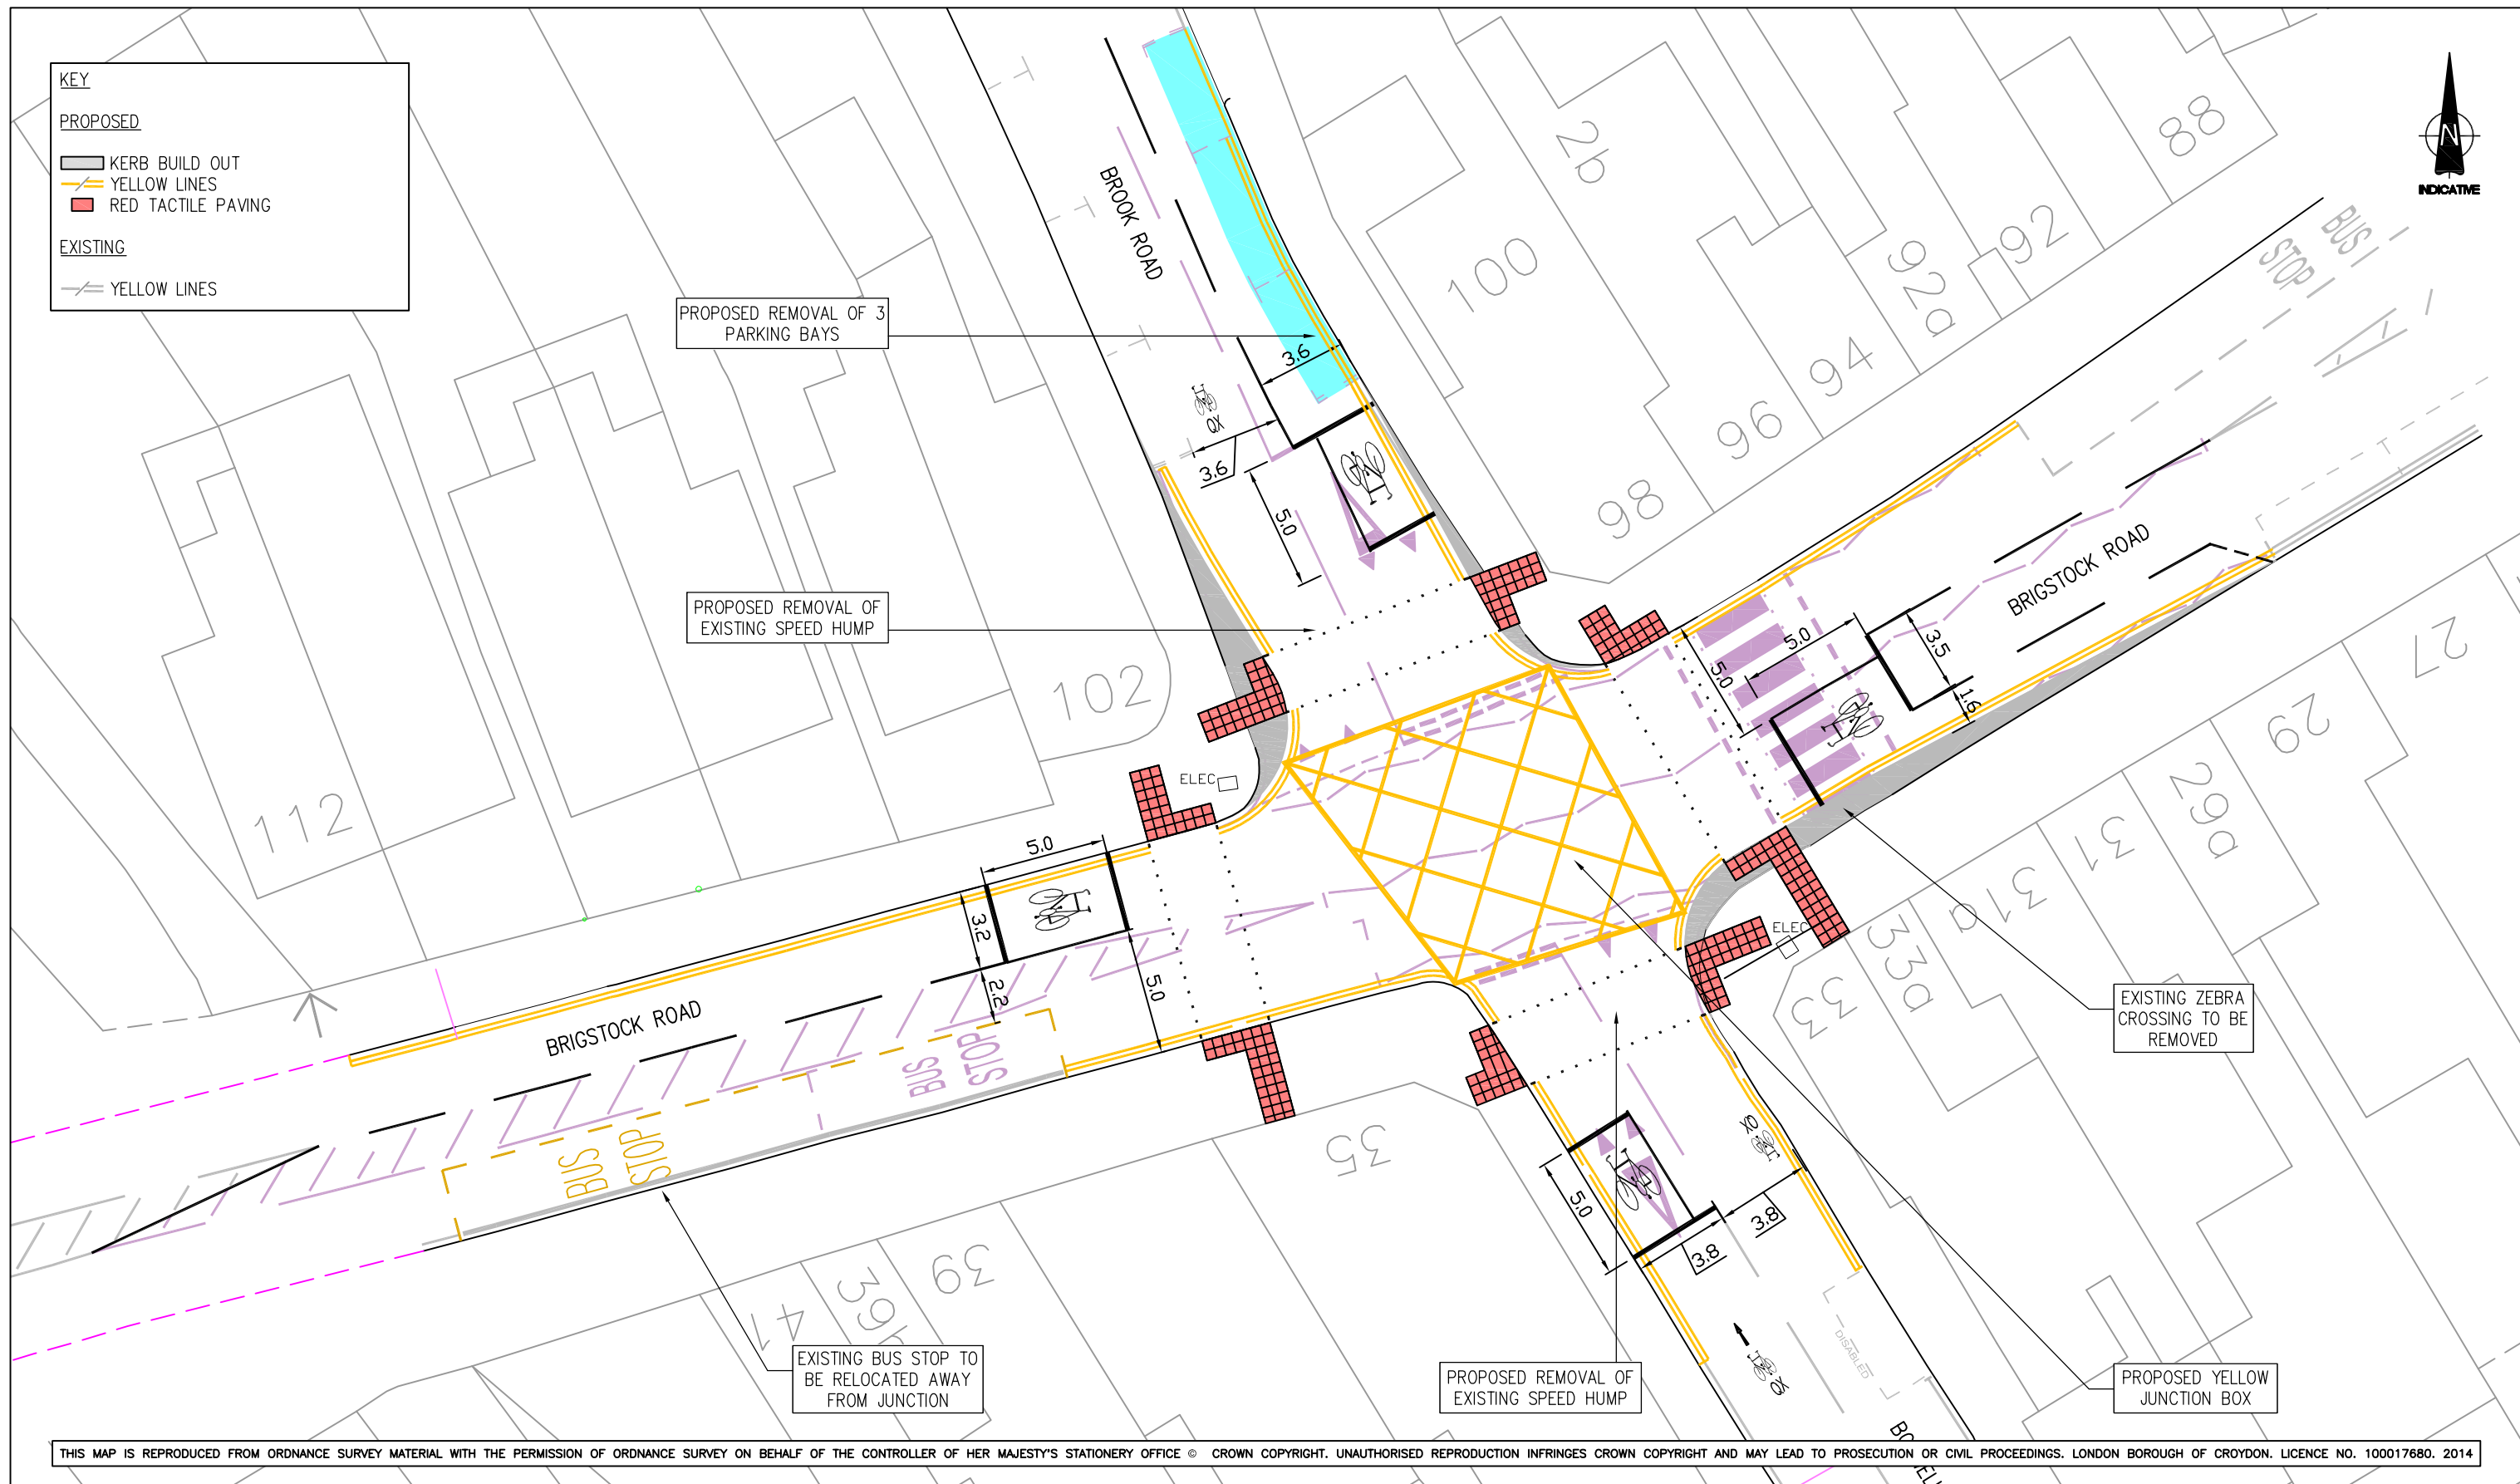

THIS MAP IS REPRODUCED FROM ORDNANCE SURVEY MATERIAL WITH THE PERMISSION OF ORDNANCE SURVEY ON BEHALF OF THE CONTROLLER OF HER MAJESTY'S STATIONERY OFFICE © CROWN COPYRIGHT. UNAUTHORISED REPRODUCTION INFRINGES CROWN COPYRIGHT AND MAY LEAD TO PROSECUTION OR CIVIL PROCEEDINGS. LONDON BOROUGH OF CROYDON. LICENCE NO. 100017680. 2014.

NOTES	JOB NAME QUIETWAY ROUTE 5				PLACE DEPARTMENT STREETS DIVISION <small>DIRECTOR - STEVE ILES</small>		DRAWING NO HWY-CYC-1265-005-02
	DRAWING TITLE BRIGSTOCK RD / BROOK RD/ BOSWELL RD				HIGHWAY IMPROVEMENTS		CROYDON www.croydon.gov.uk
	DESIGNER LM	VERIFIED SR	SCALE AT A3 1:250	DATE 20/07/15			