


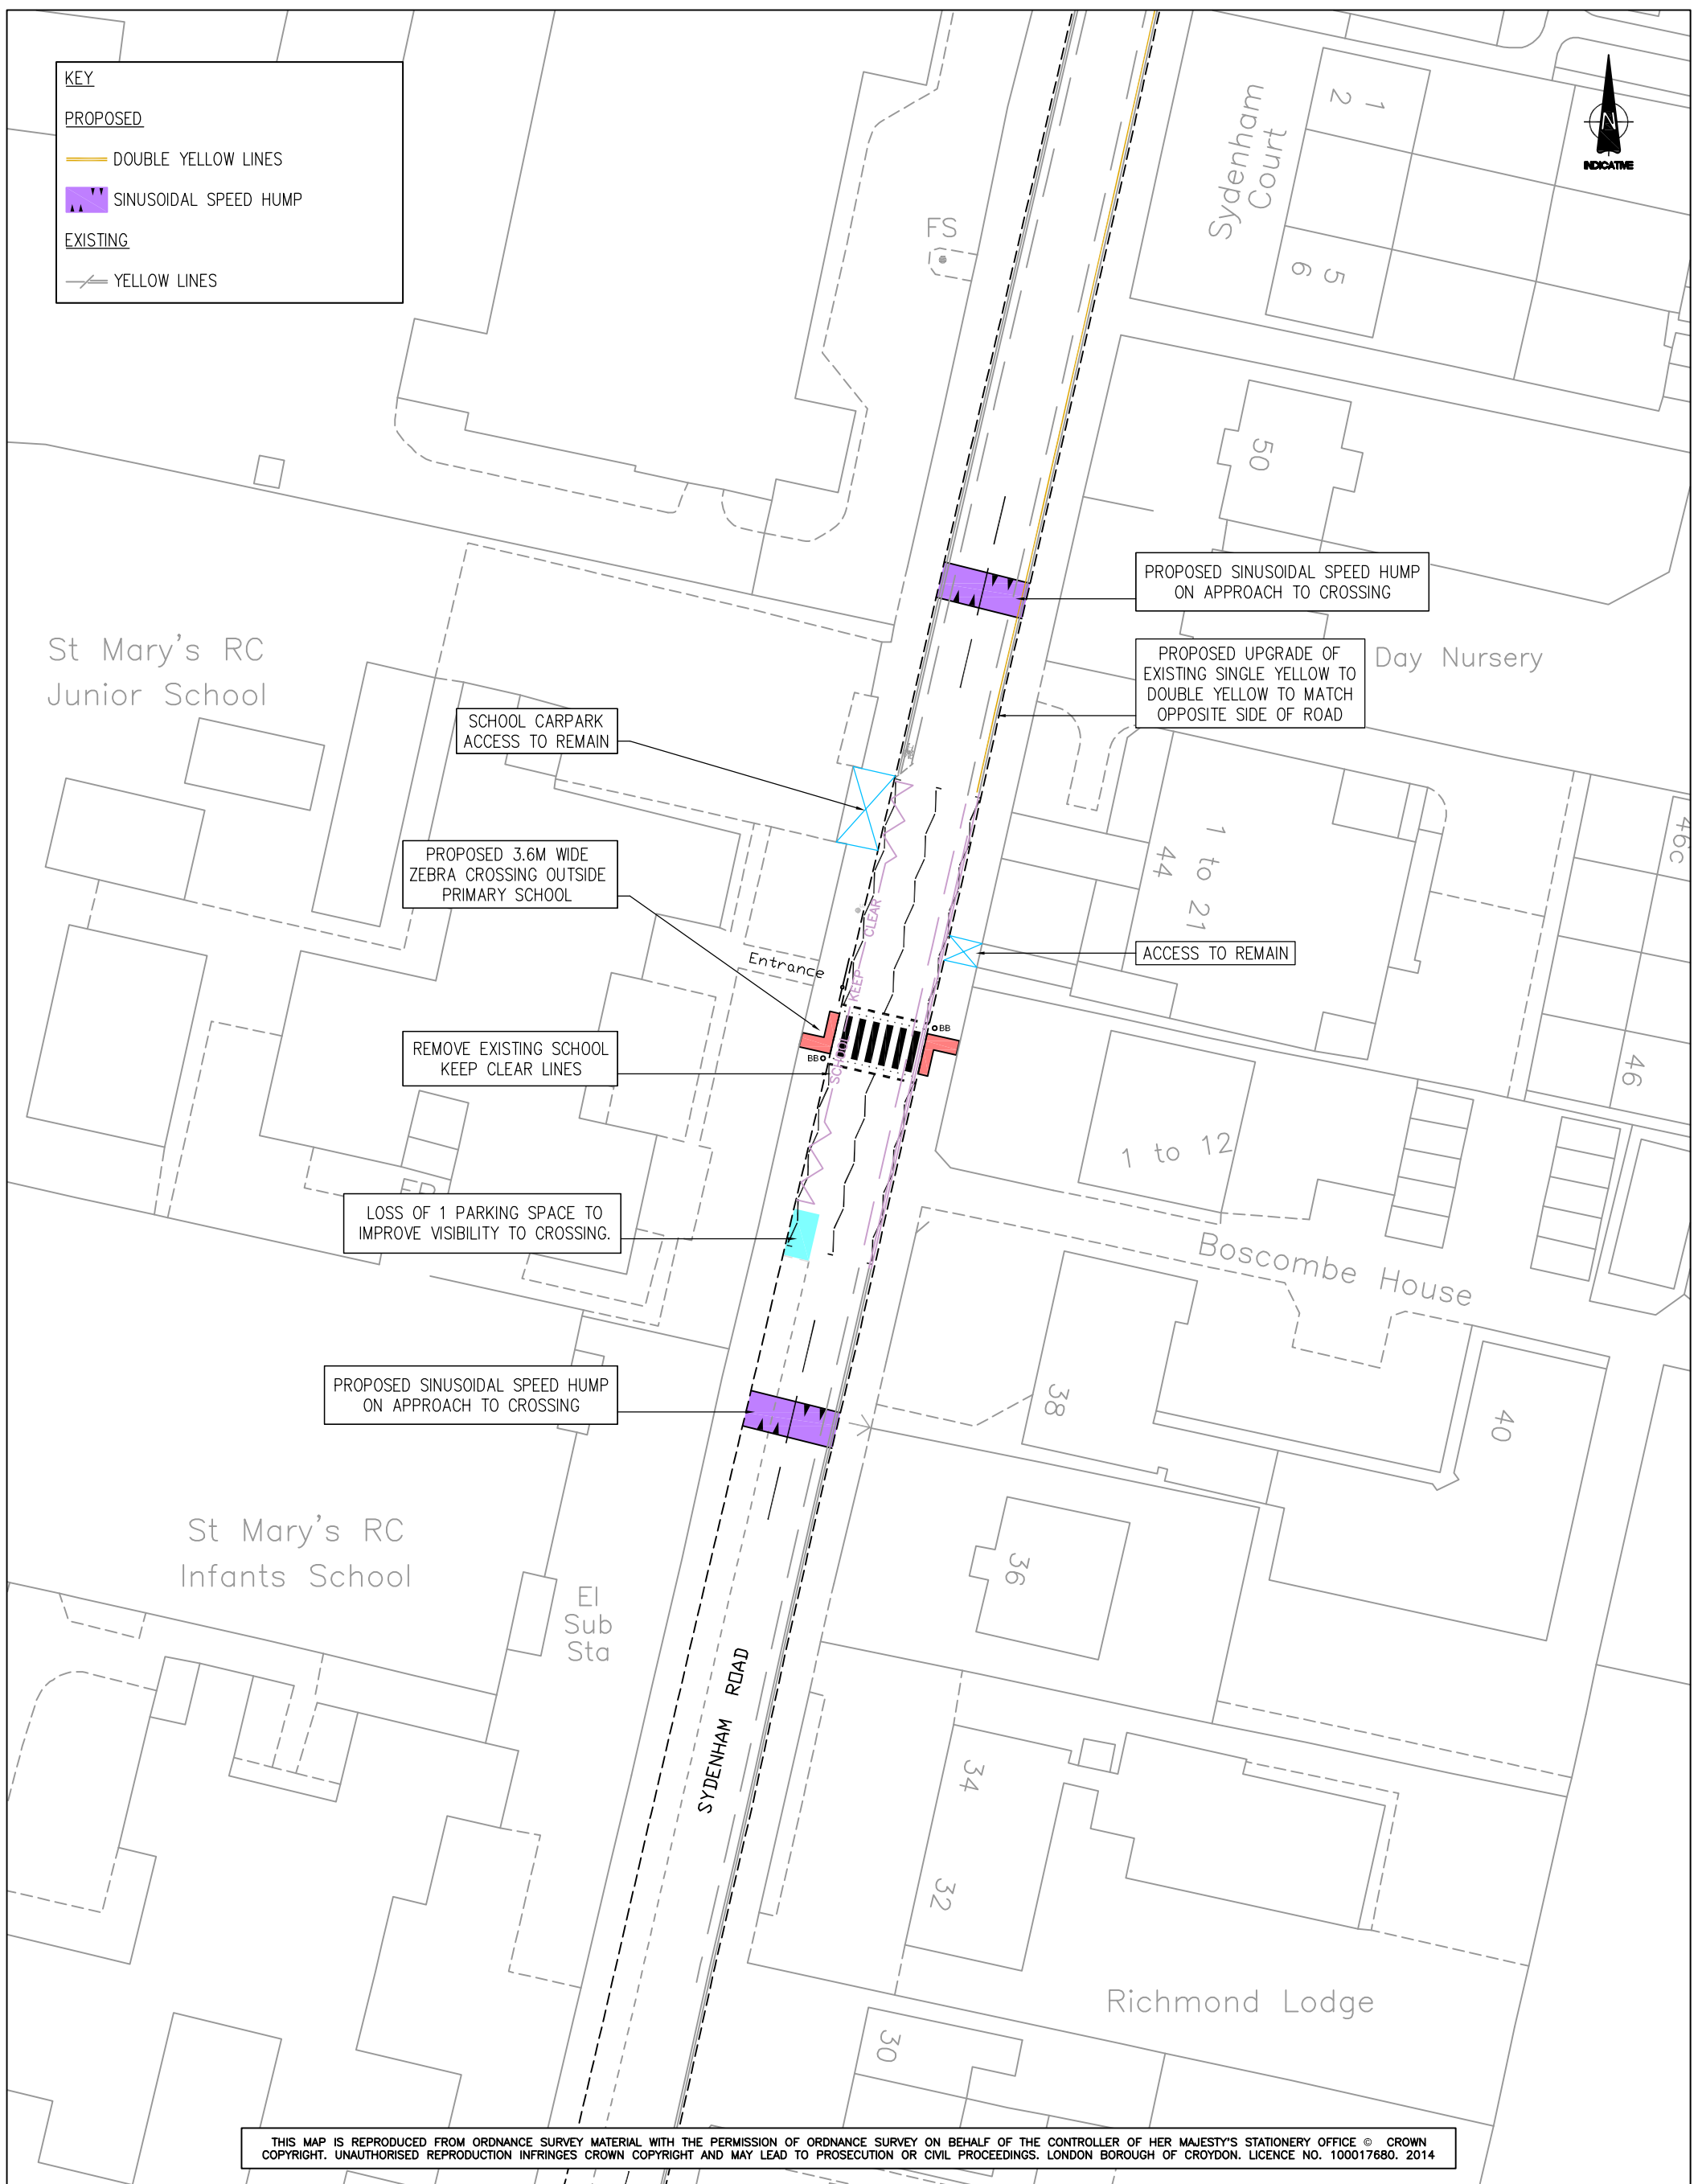

KEY	
PROPOSED	
	DOUBLE YELLOW LINES
	SINUSOIDAL SPEED HUMP
EXISTING	
	YELLOW LINES



THIS MAP IS REPRODUCED FROM ORDNANCE SURVEY MATERIAL WITH THE PERMISSION OF ORDNANCE SURVEY ON BEHALF OF THE CONTROLLER OF HER MAJESTY'S STATIONERY OFFICE © CROWN COPYRIGHT. UNAUTHORISED REPRODUCTION INFRINGES CROWN COPYRIGHT AND MAY LEAD TO PROSECUTION OR CIVIL PROCEEDINGS. LONDON BOROUGH OF CROYDON. LICENCE NO. 100017680. 2014

JOB NAME QUIETWAY ROUTE 5		PLACE DEPARTMENT STREETS DIVISION DIRECTOR - STEVE ILES		DRAWING NO HWY-CYC-1265-005-08
DRAWING TITLE SYDENHAM RD (ST MARY'S RC) ZEBRA CROSSING		HIGHWAY IMPROVEMENTS		CROYDON www.croydon.gov.uk
DESIGNER LM	VERIFIED SR	SCALE AT A3 1:500	DATE 07/07/15	