




# Purley Way Playing Fields - Proposed Building

Community Engagement October 2018

## SKETCH VIEWS



## SITE SECTIONS

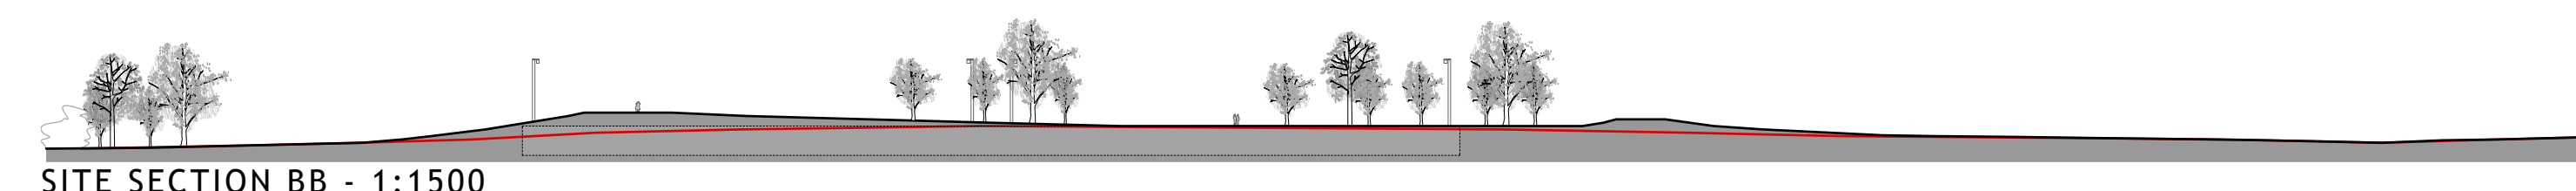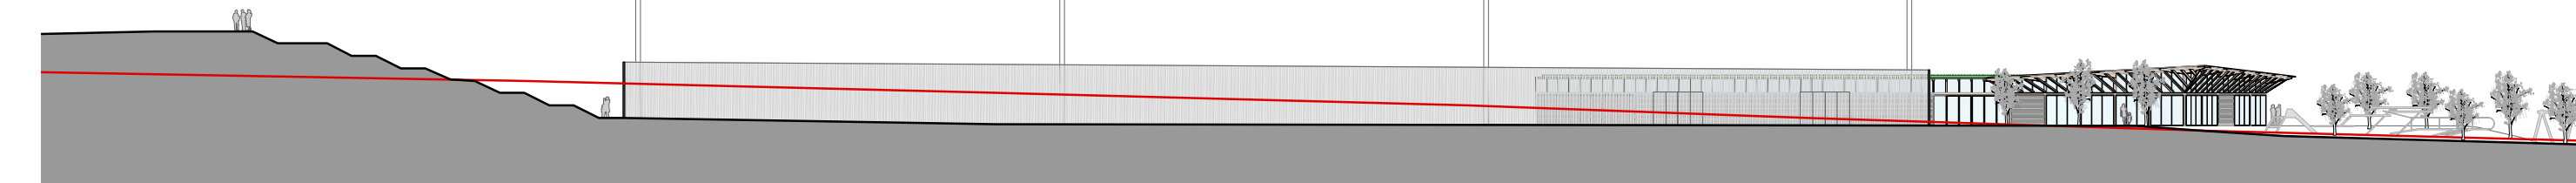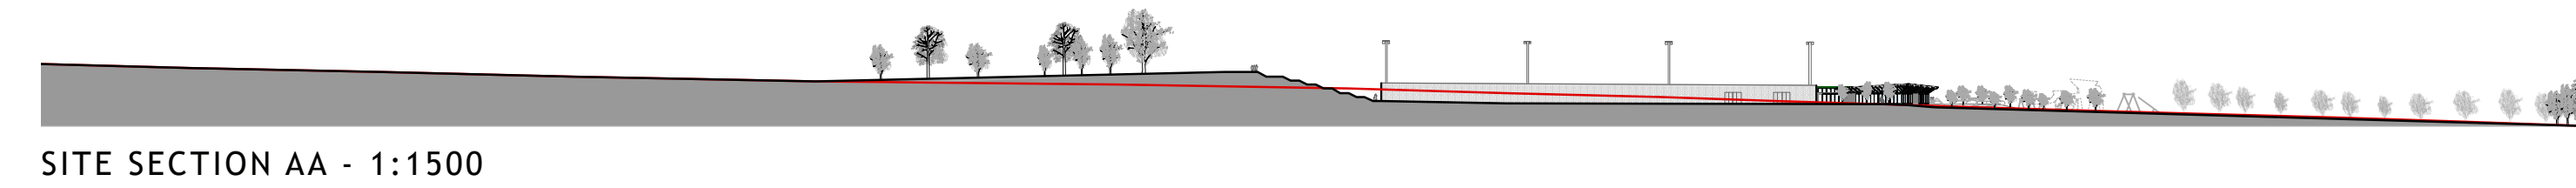




SITE SECTION BB - 1:500

## BUILDING PLAN 1:200

- KEY
- A01 Reception
  - A02 Office
  - A03 Grab & go
  - A04 Cafe
  - A05 Social space
  - A06 Sundry
  - A07 Kitchen
  - B01 Coaching/ Multi-purpose room 1
  - B02 Coaching/ Multi-purpose room 2
  - B03 Furniture store
  - B04 Store
  - B05 Toilets female
  - B06 Toilets male
  - B07 Changing Places
  - B08 Accessible Babychange
  - B09 Accessible toilet left-handed
  - B10 Accessible toilet right-handed
  - B11 Circulation
  - C01 Team changing
  - C02 Officials changing
  - C03 Accessible changing
  - C04 First Aid
  - C05 Corridor with bench and lockers
  - E01 Services



## BUILDING ELEVATIONS 1:200

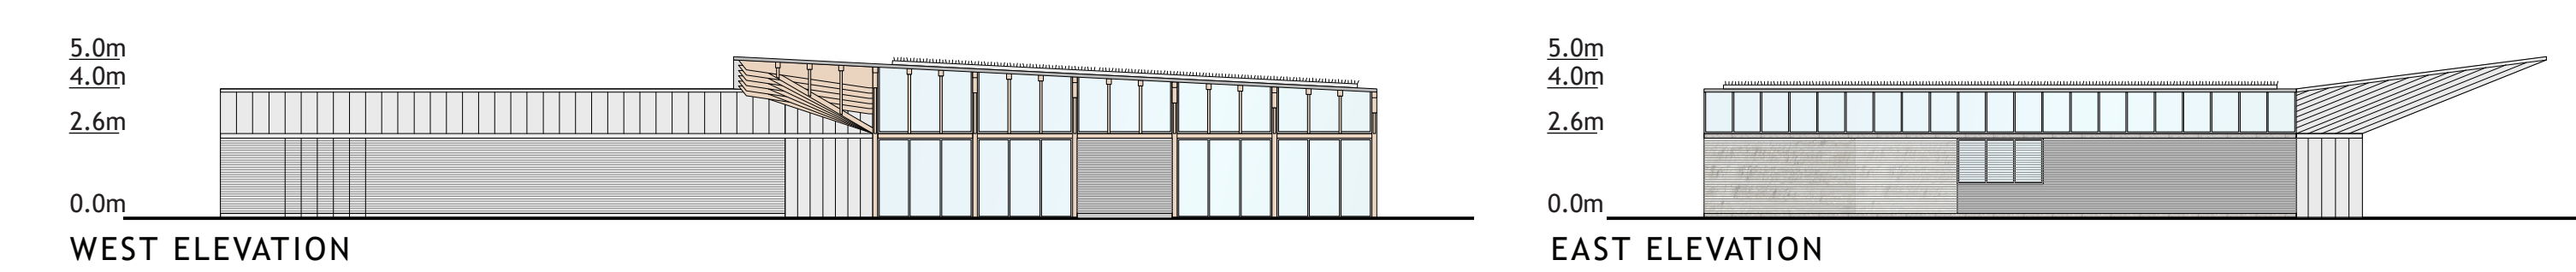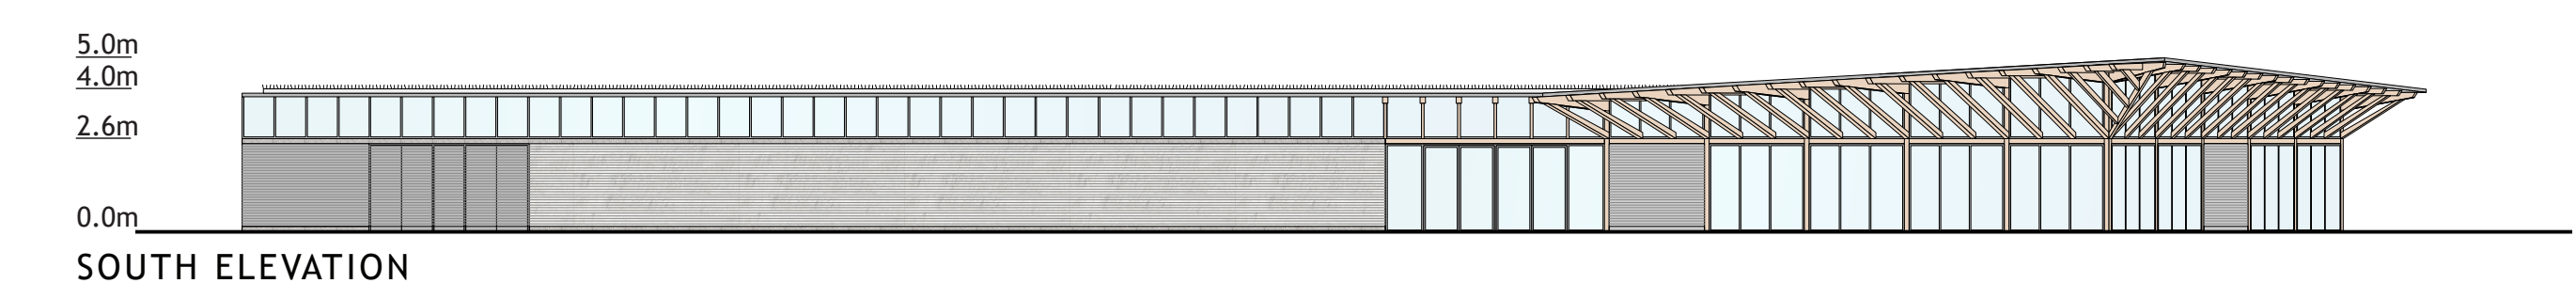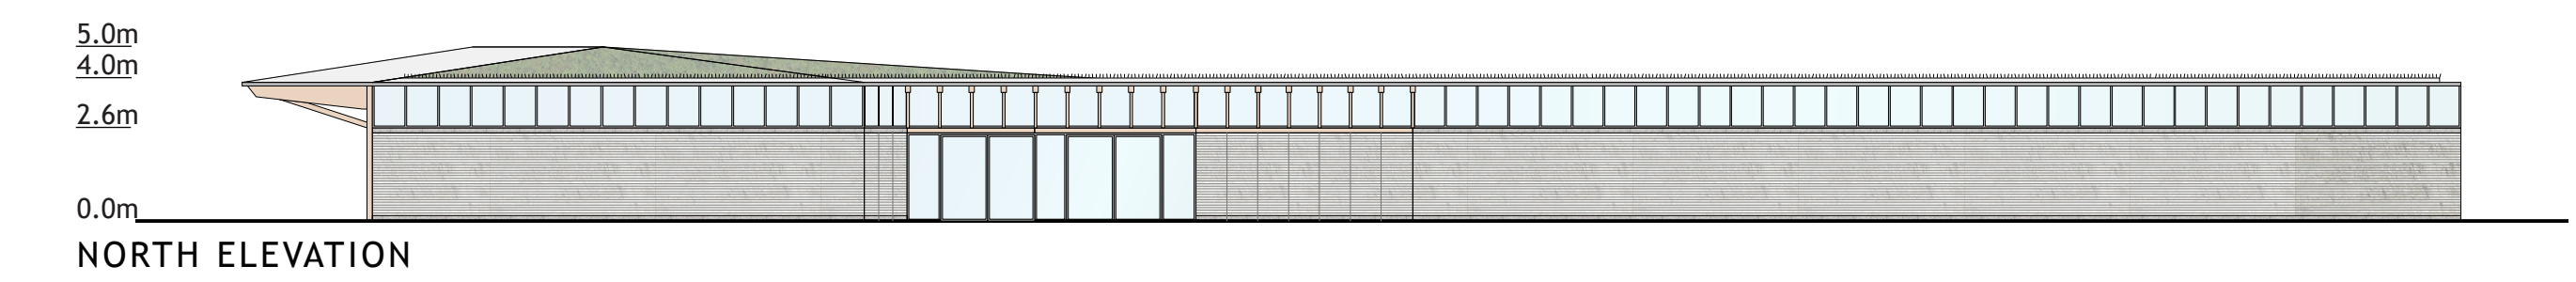

## INDICATIVE MATERIALS

